



PROJECT TITLE:
3 BEDROOM CONCRETE BUNGALOW

PROJECT OWNER:
NAME

SHEET TITLE:
FURNITURE PLAN

PROJECT LOCATION INFO:
PARCEL ### BLOCK ####
UNKNOWN ST..
BELIZE CITY,
BELIZE DISTRICTS

REF. NO.:
#####

TRACKING NO.:
#####

DRAWN & REVIEWED BY:
CENTRAL BUILDING UNIT

DATE:
APR. - 24 - 20


SCALE:
1/4" - 1'-0"

SHEET NO.:
02-23

SHEET NAME:
A - 02

C.B.A. APPROVAL STAMP:

NOTE:
THIS DRAWING IS THE EXCLUSIVE PROPERTY OF THE CENTRAL BUILDING AUTHORITY(C.B.A.) DUPPLICATES OF THIS DRAWING OR ITS CONTENT IS PROHIBITED AND CANNOT BE USE IN CONNECTION WITH ANY OTHER WORKS OTHER THAN THE ONE IT IS ASSIGNED TO AT THE CBA'S OFFICE. THE CONTRACTOR IS RESPONSIBLE TO RECTIFY ANY ERRORS OR OMISSIONS FOUND IN THE DRAWING WITH THE DESIGNER

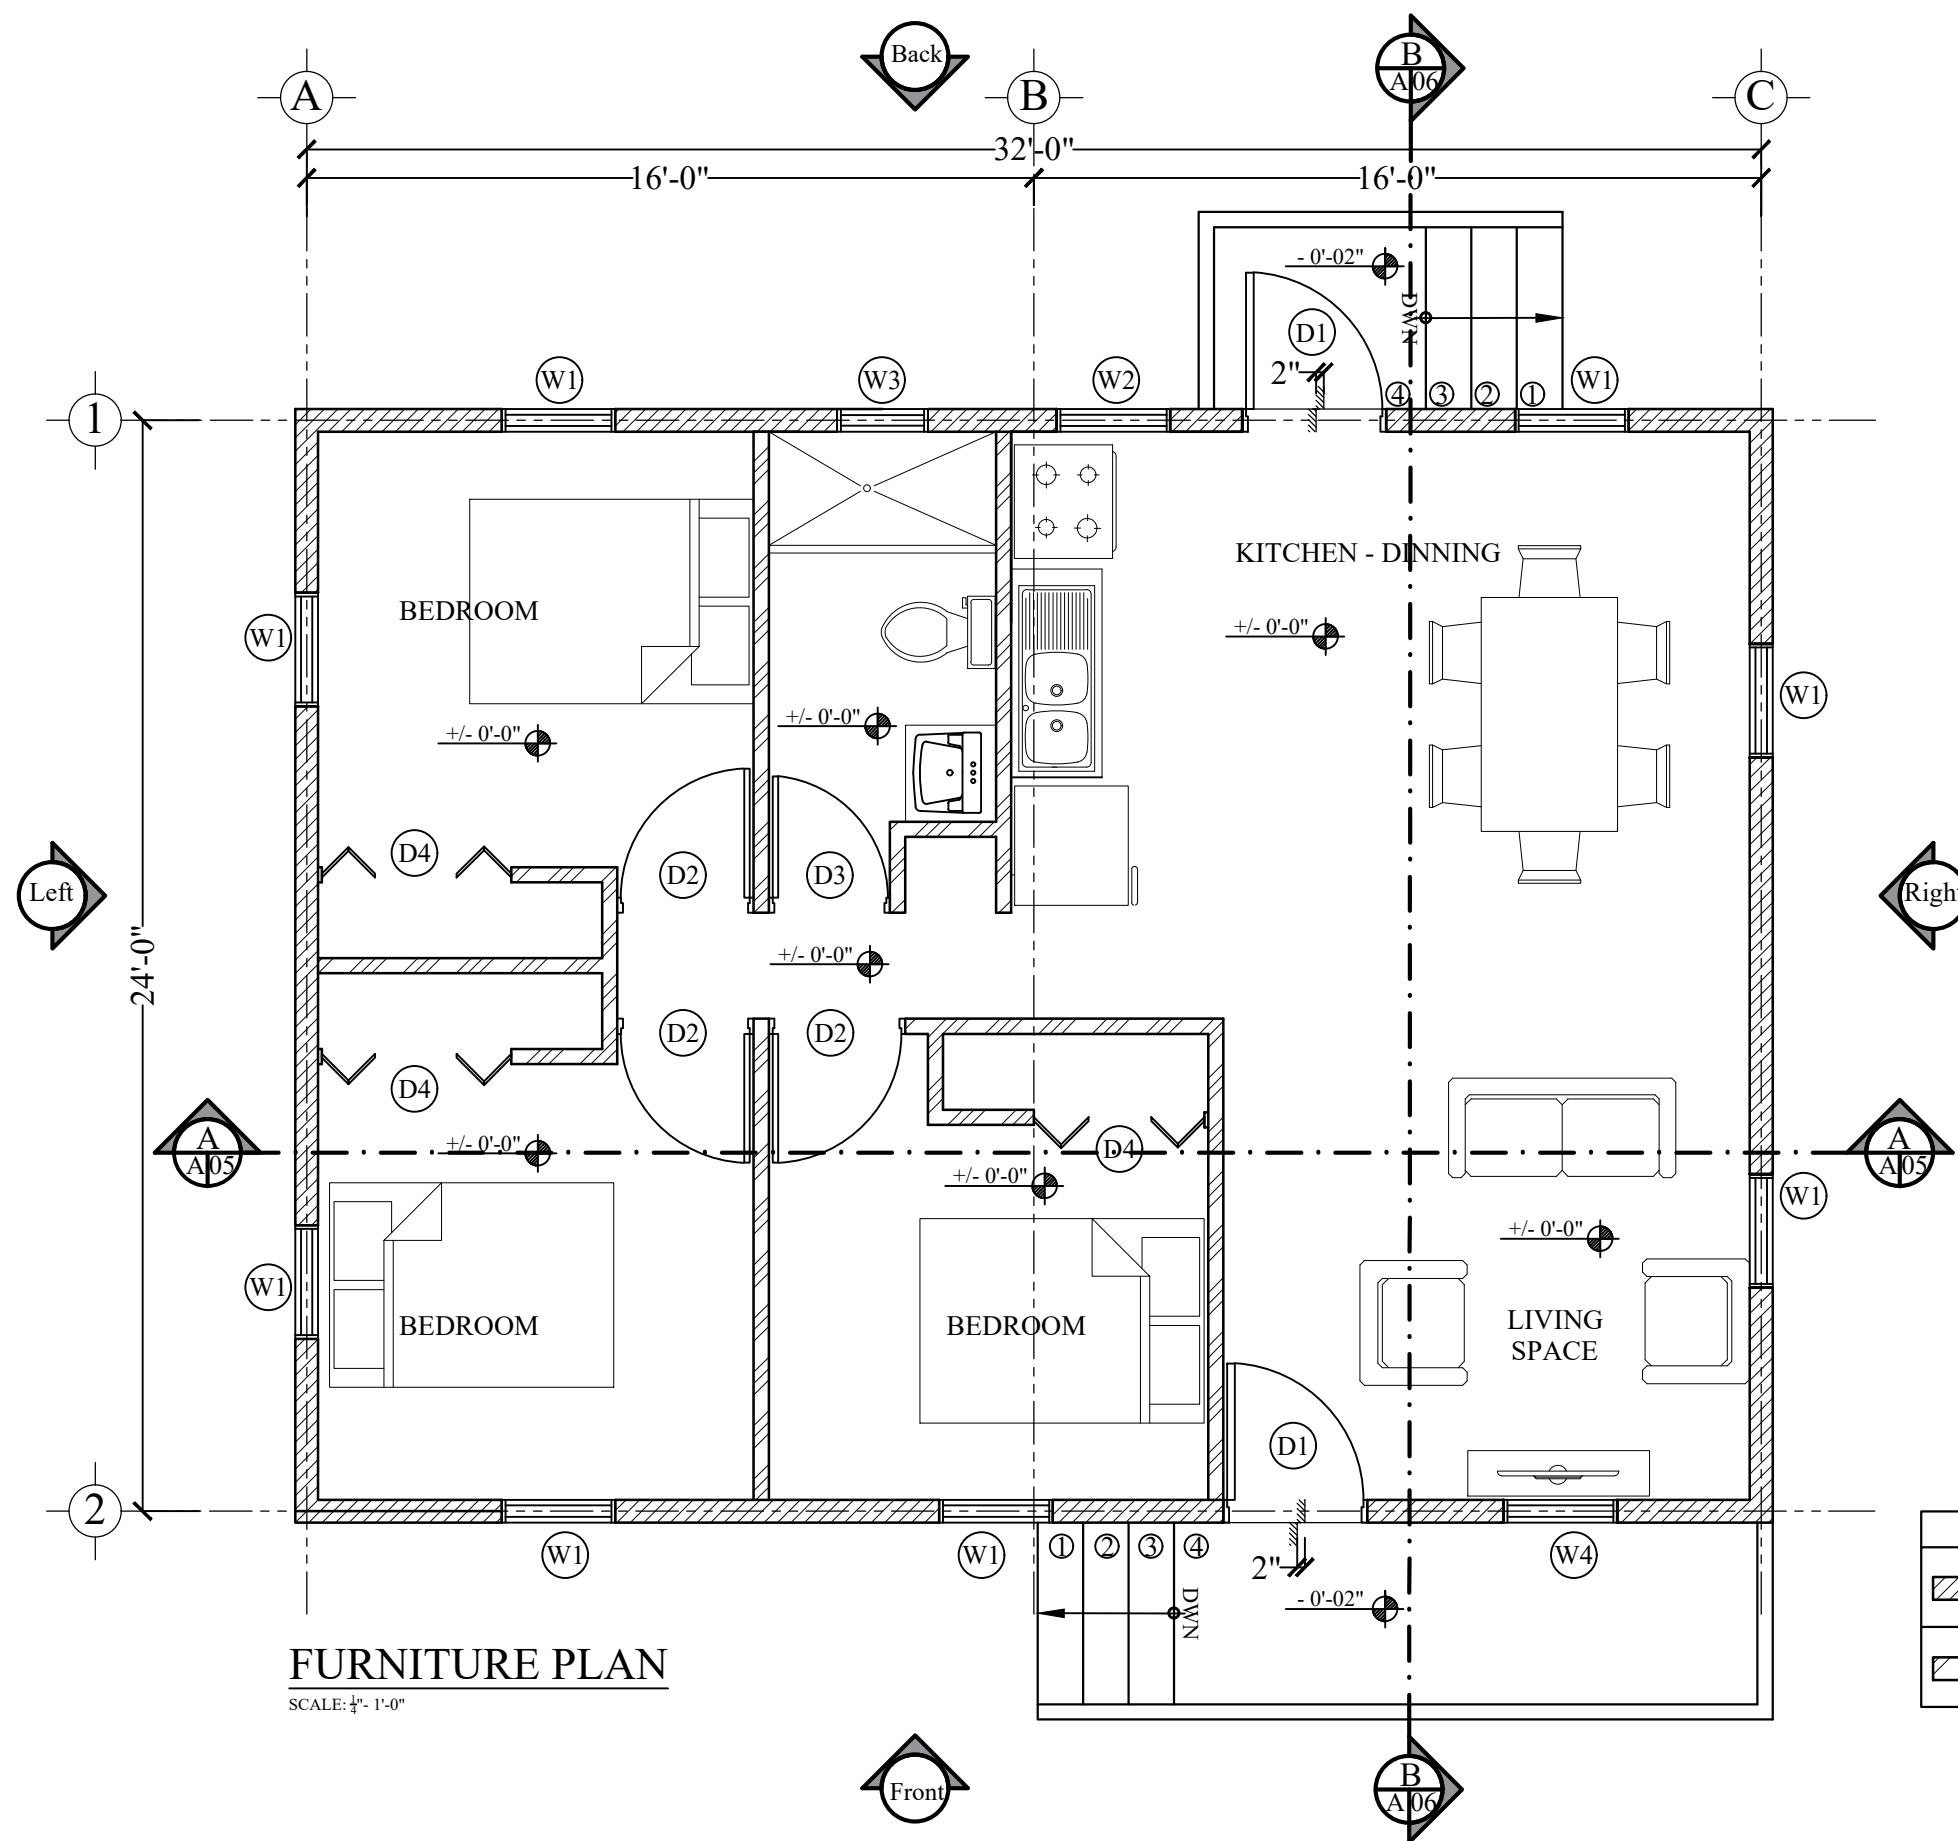

FURNITURE PLAN
SCALE: 1/4" - 1'-0"

WALL LEGEND	
	6" BLOCKWALL - 1/2" PLASTER TO BOTH FACES APPLIED IN 2 COATS.
	4" BLOCKWALL - 1/2" PLASTER TO BOTH FACES APPLIED IN 2 COATS.